


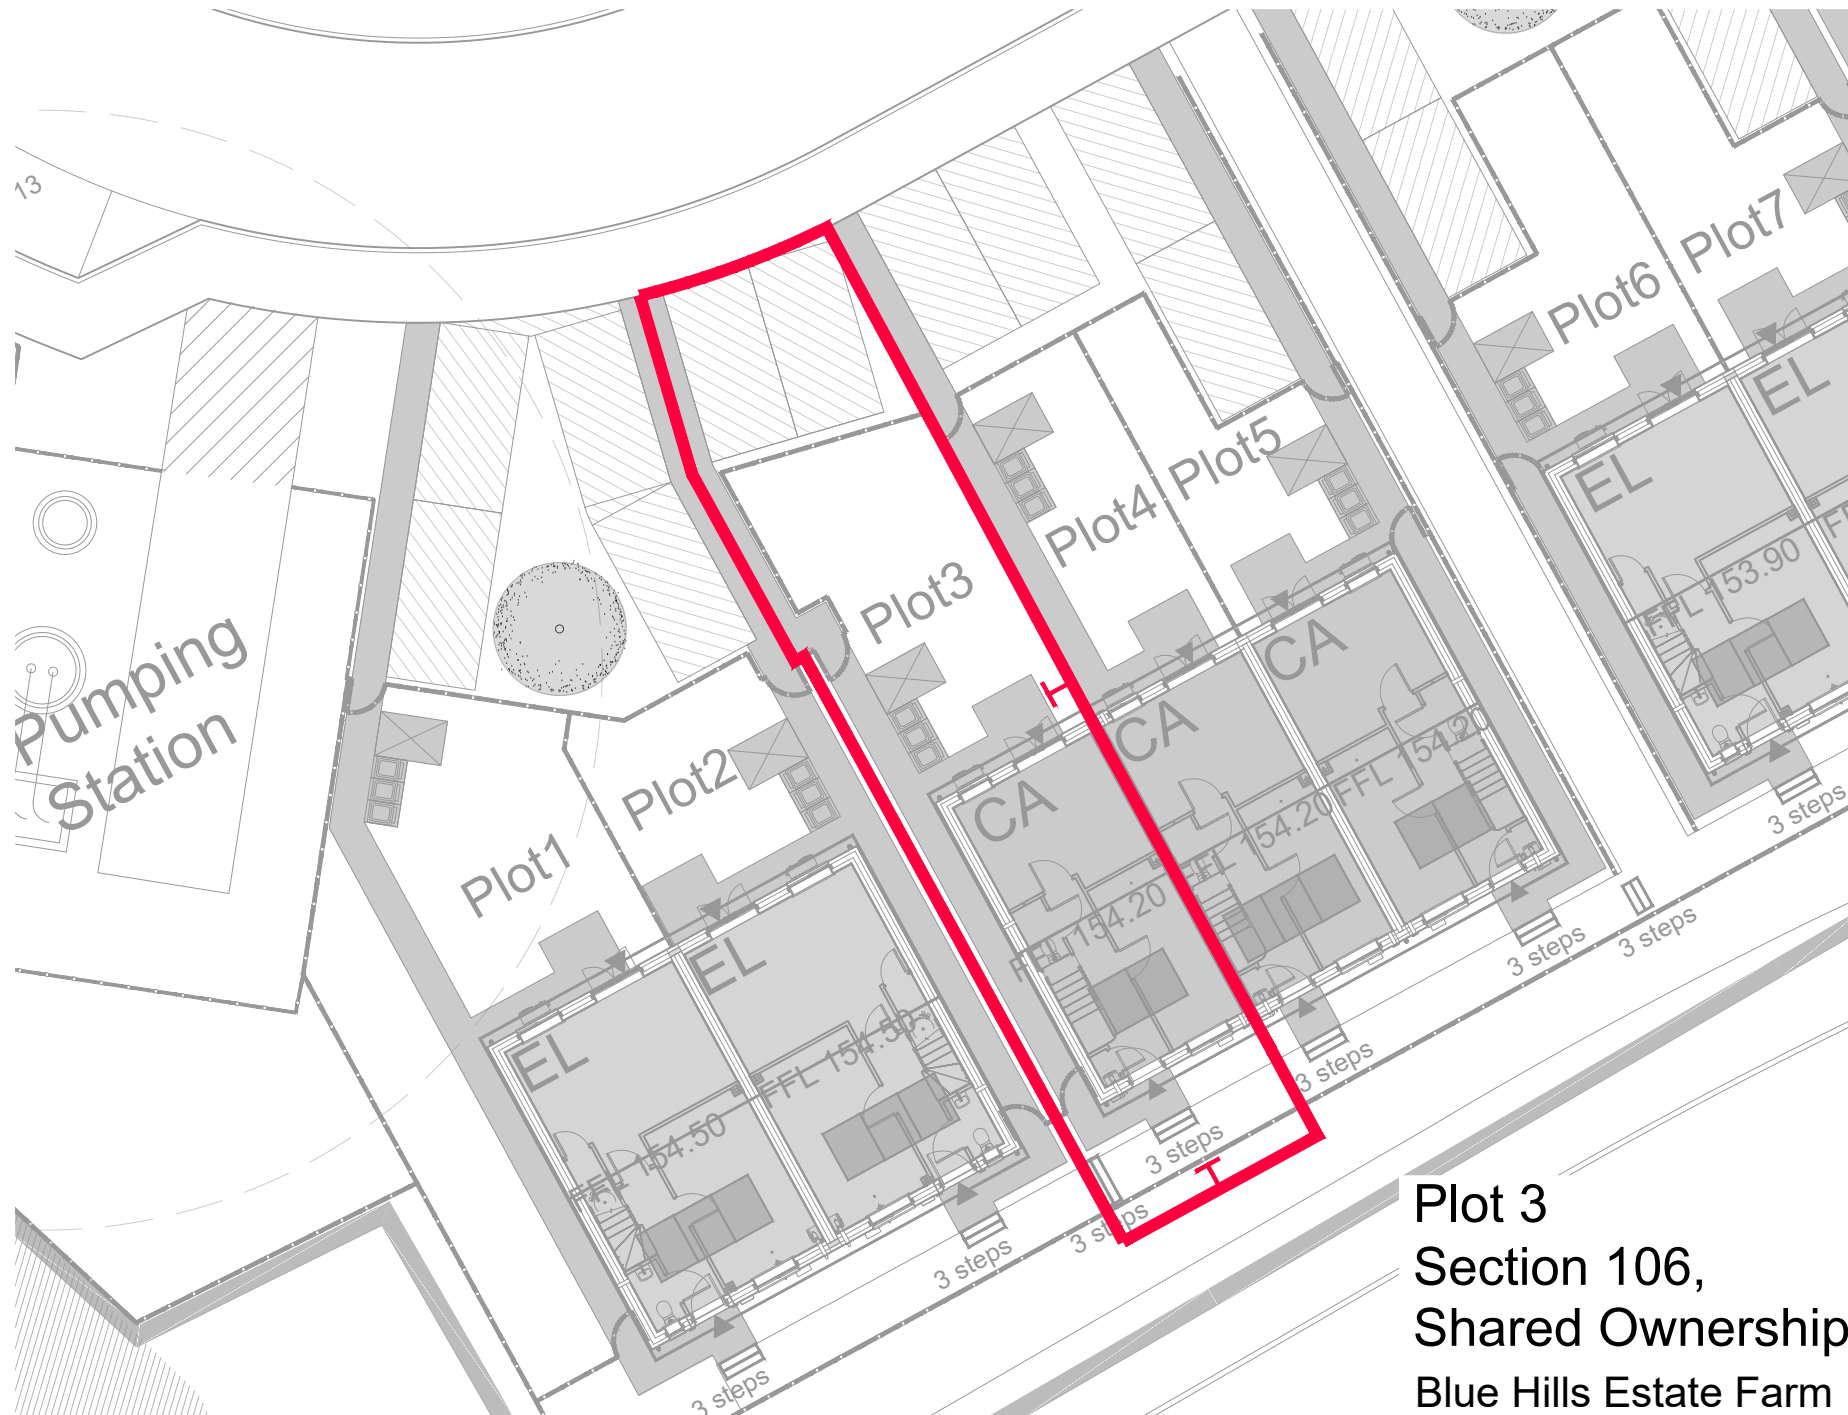

Acanthus WSM Architects


The general contractor is responsible for the verification of all dimensions on site and the architect is to be informed of any discrepancy.

The status of information contained in a computer copy of this drawing shall be limited to that conveyed by the paper copy.

Revisions:

Rev P2 03.07.23 MWC/JDK
Site Layout Updated.

Rev P3 17.04.24 MWC/JDK
Updates as CP comments.

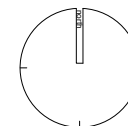

Vistry

Partnerships

Drawing Status			
☐	preliminary	☐	planning
☒	information	☐	tender
☐	comment	☐	construction
☐	approval	☐	record/as built
Scale		1:200 @ a4	
Date		July.2023	
Drawn/Checked		MWC/JDK	
Dwg No		4035.20.324.P3	

Plot 3
Section 106,
Shared Ownership
Blue Hills Estate Farm
Birkenshaw

ACANTHUS
ARCHITECTS