


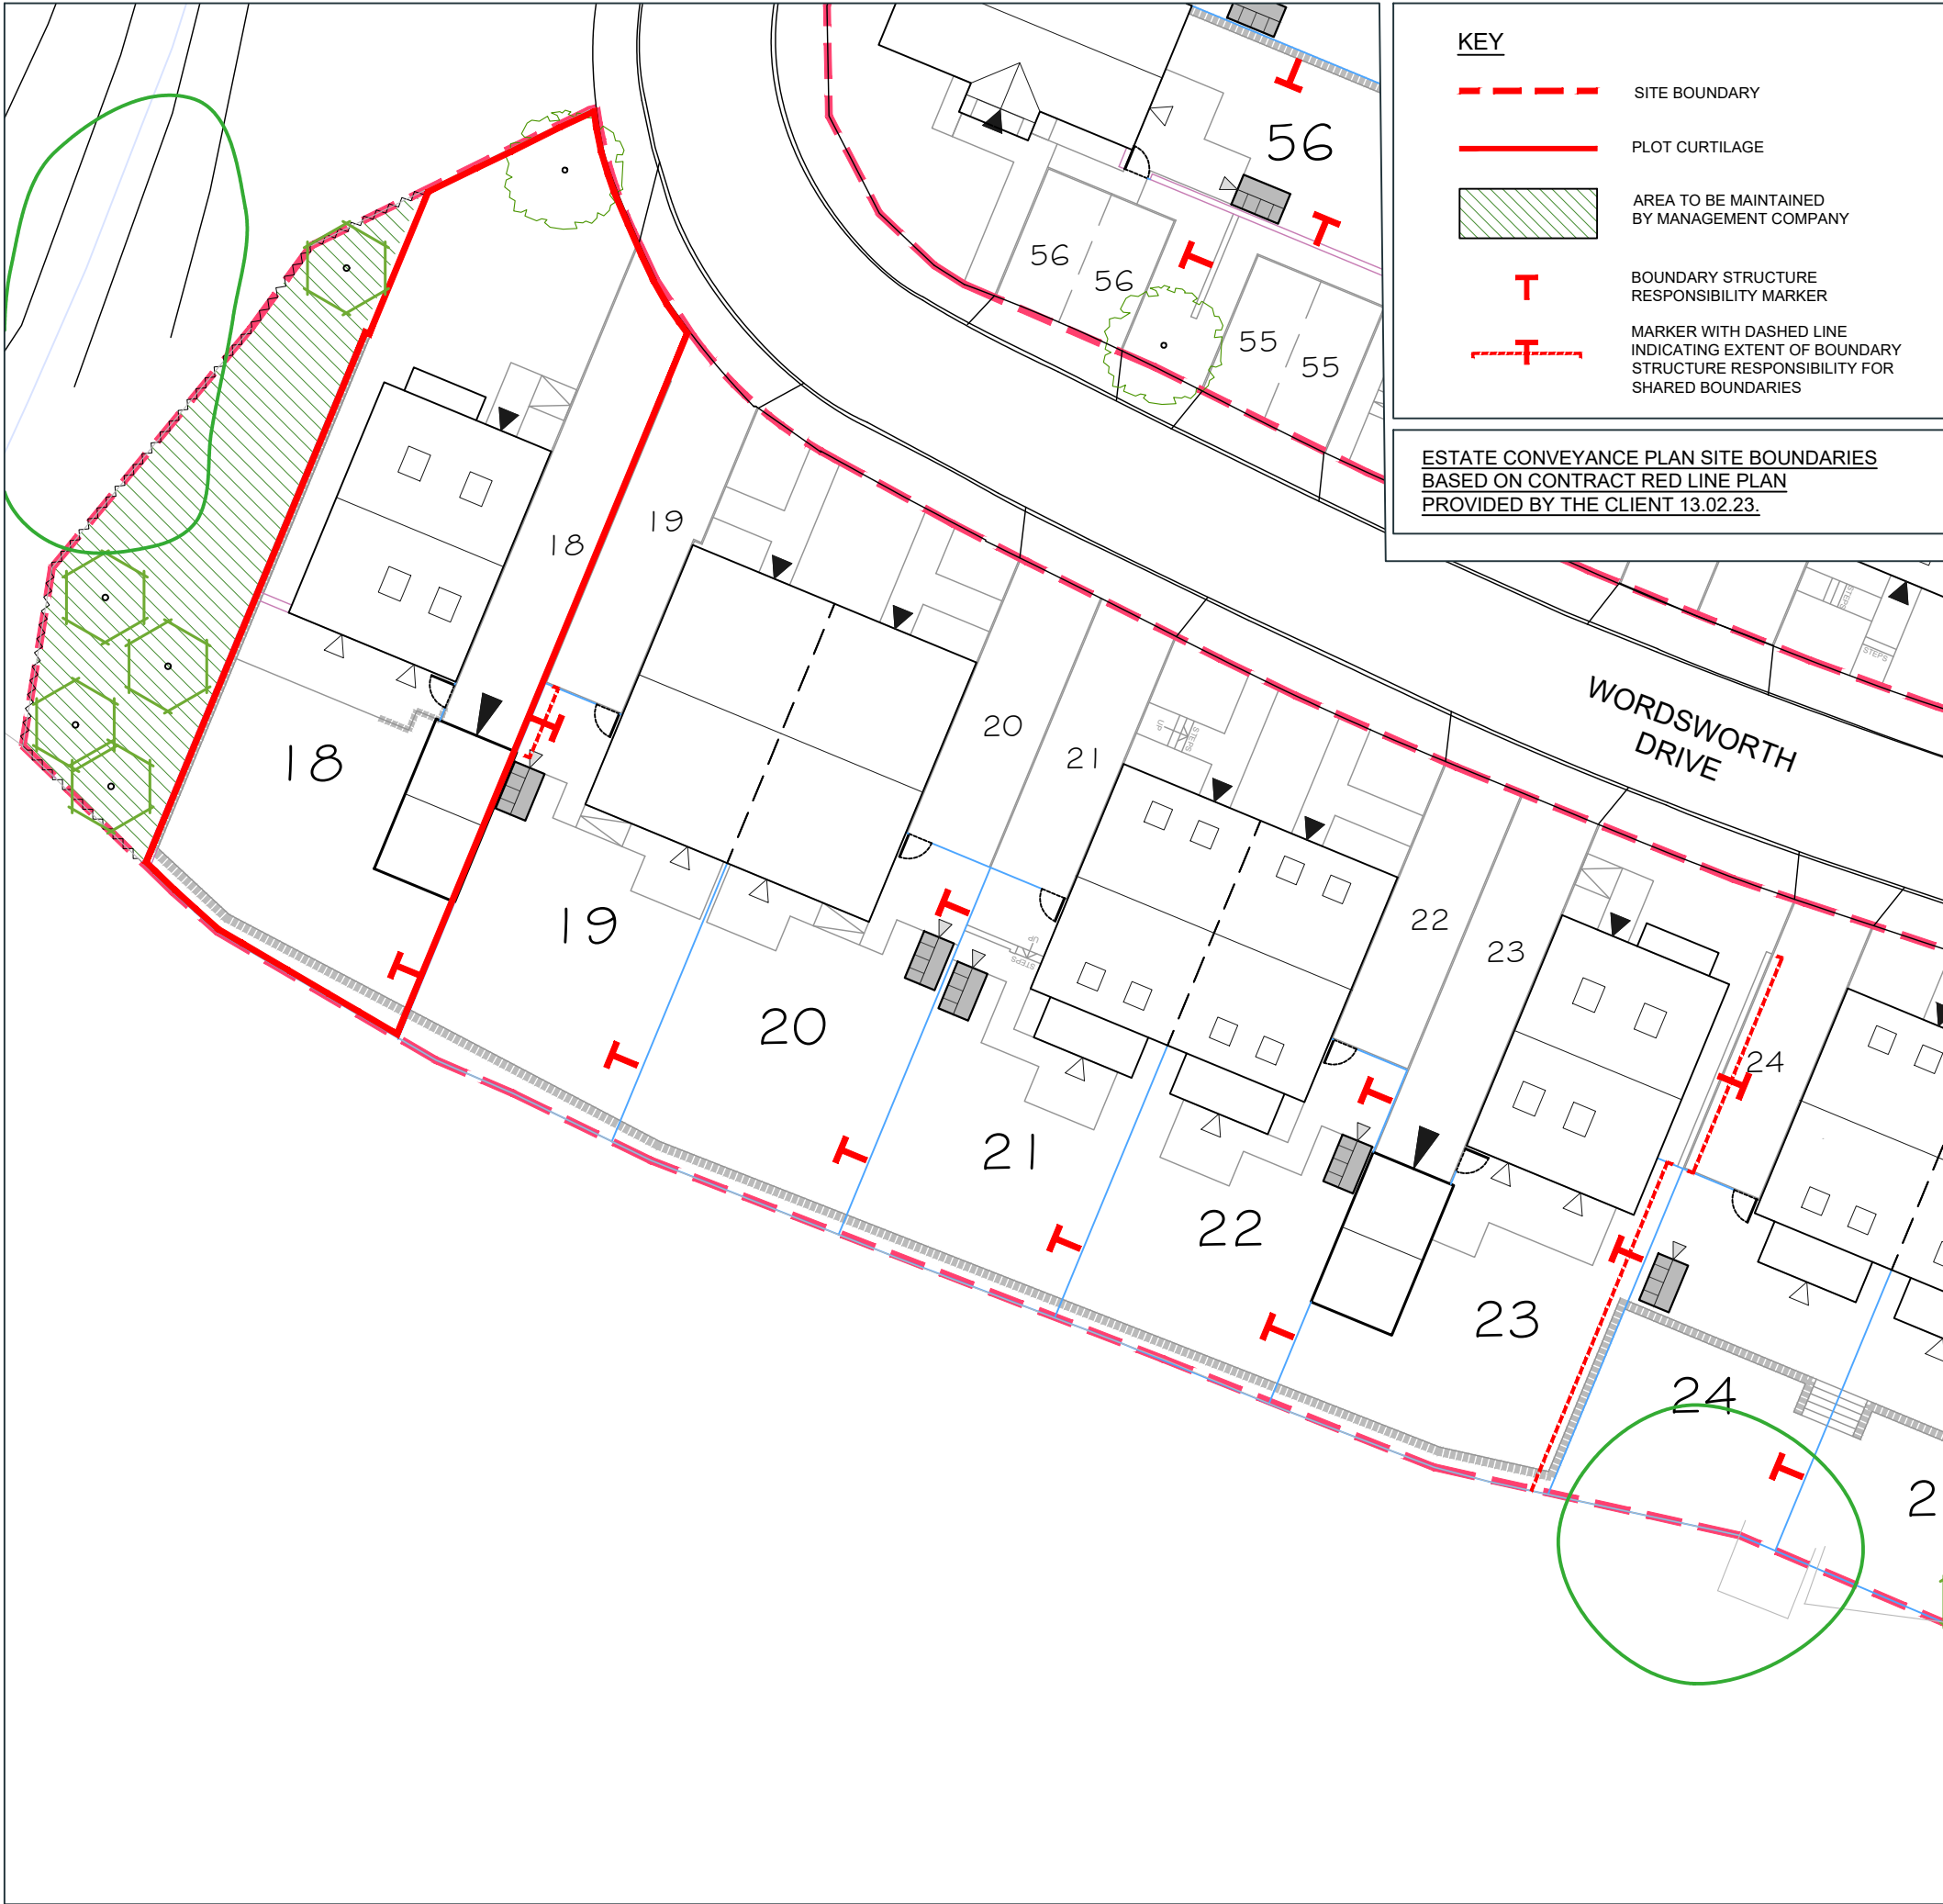

Plot 18, Individual Plot Conveyance Plan



Rev	Date	Description	Drawn	Check
-----	------	-------------	-------	-------



Architecture
Planning
Urban Design
Landscape

CLIENT:
LEEDS FEDERATED
HOUSING ASSOCIATION

PROJECT:
SUGAR HILL CLOSE AND -
WORDS WORTH DRIVE, OULTON

DRAWING:
PLOT 18
INDIVIDUAL PLOT
CONVEYANCE PLAN

DRAWING NUMBER:
L22:5587:437

SCALE @ A3:
1:250

DRAWN:
KM

CHECKED:
SD

DATE:
OCT 25

DATE:
OCT 25

JRP Associates
14 Mariner Court,
Calder Park, Wakefield, WF4 3FL

T 01924 383322
E info@jrpassoc.co.uk
W jrpassoc.co.uk