


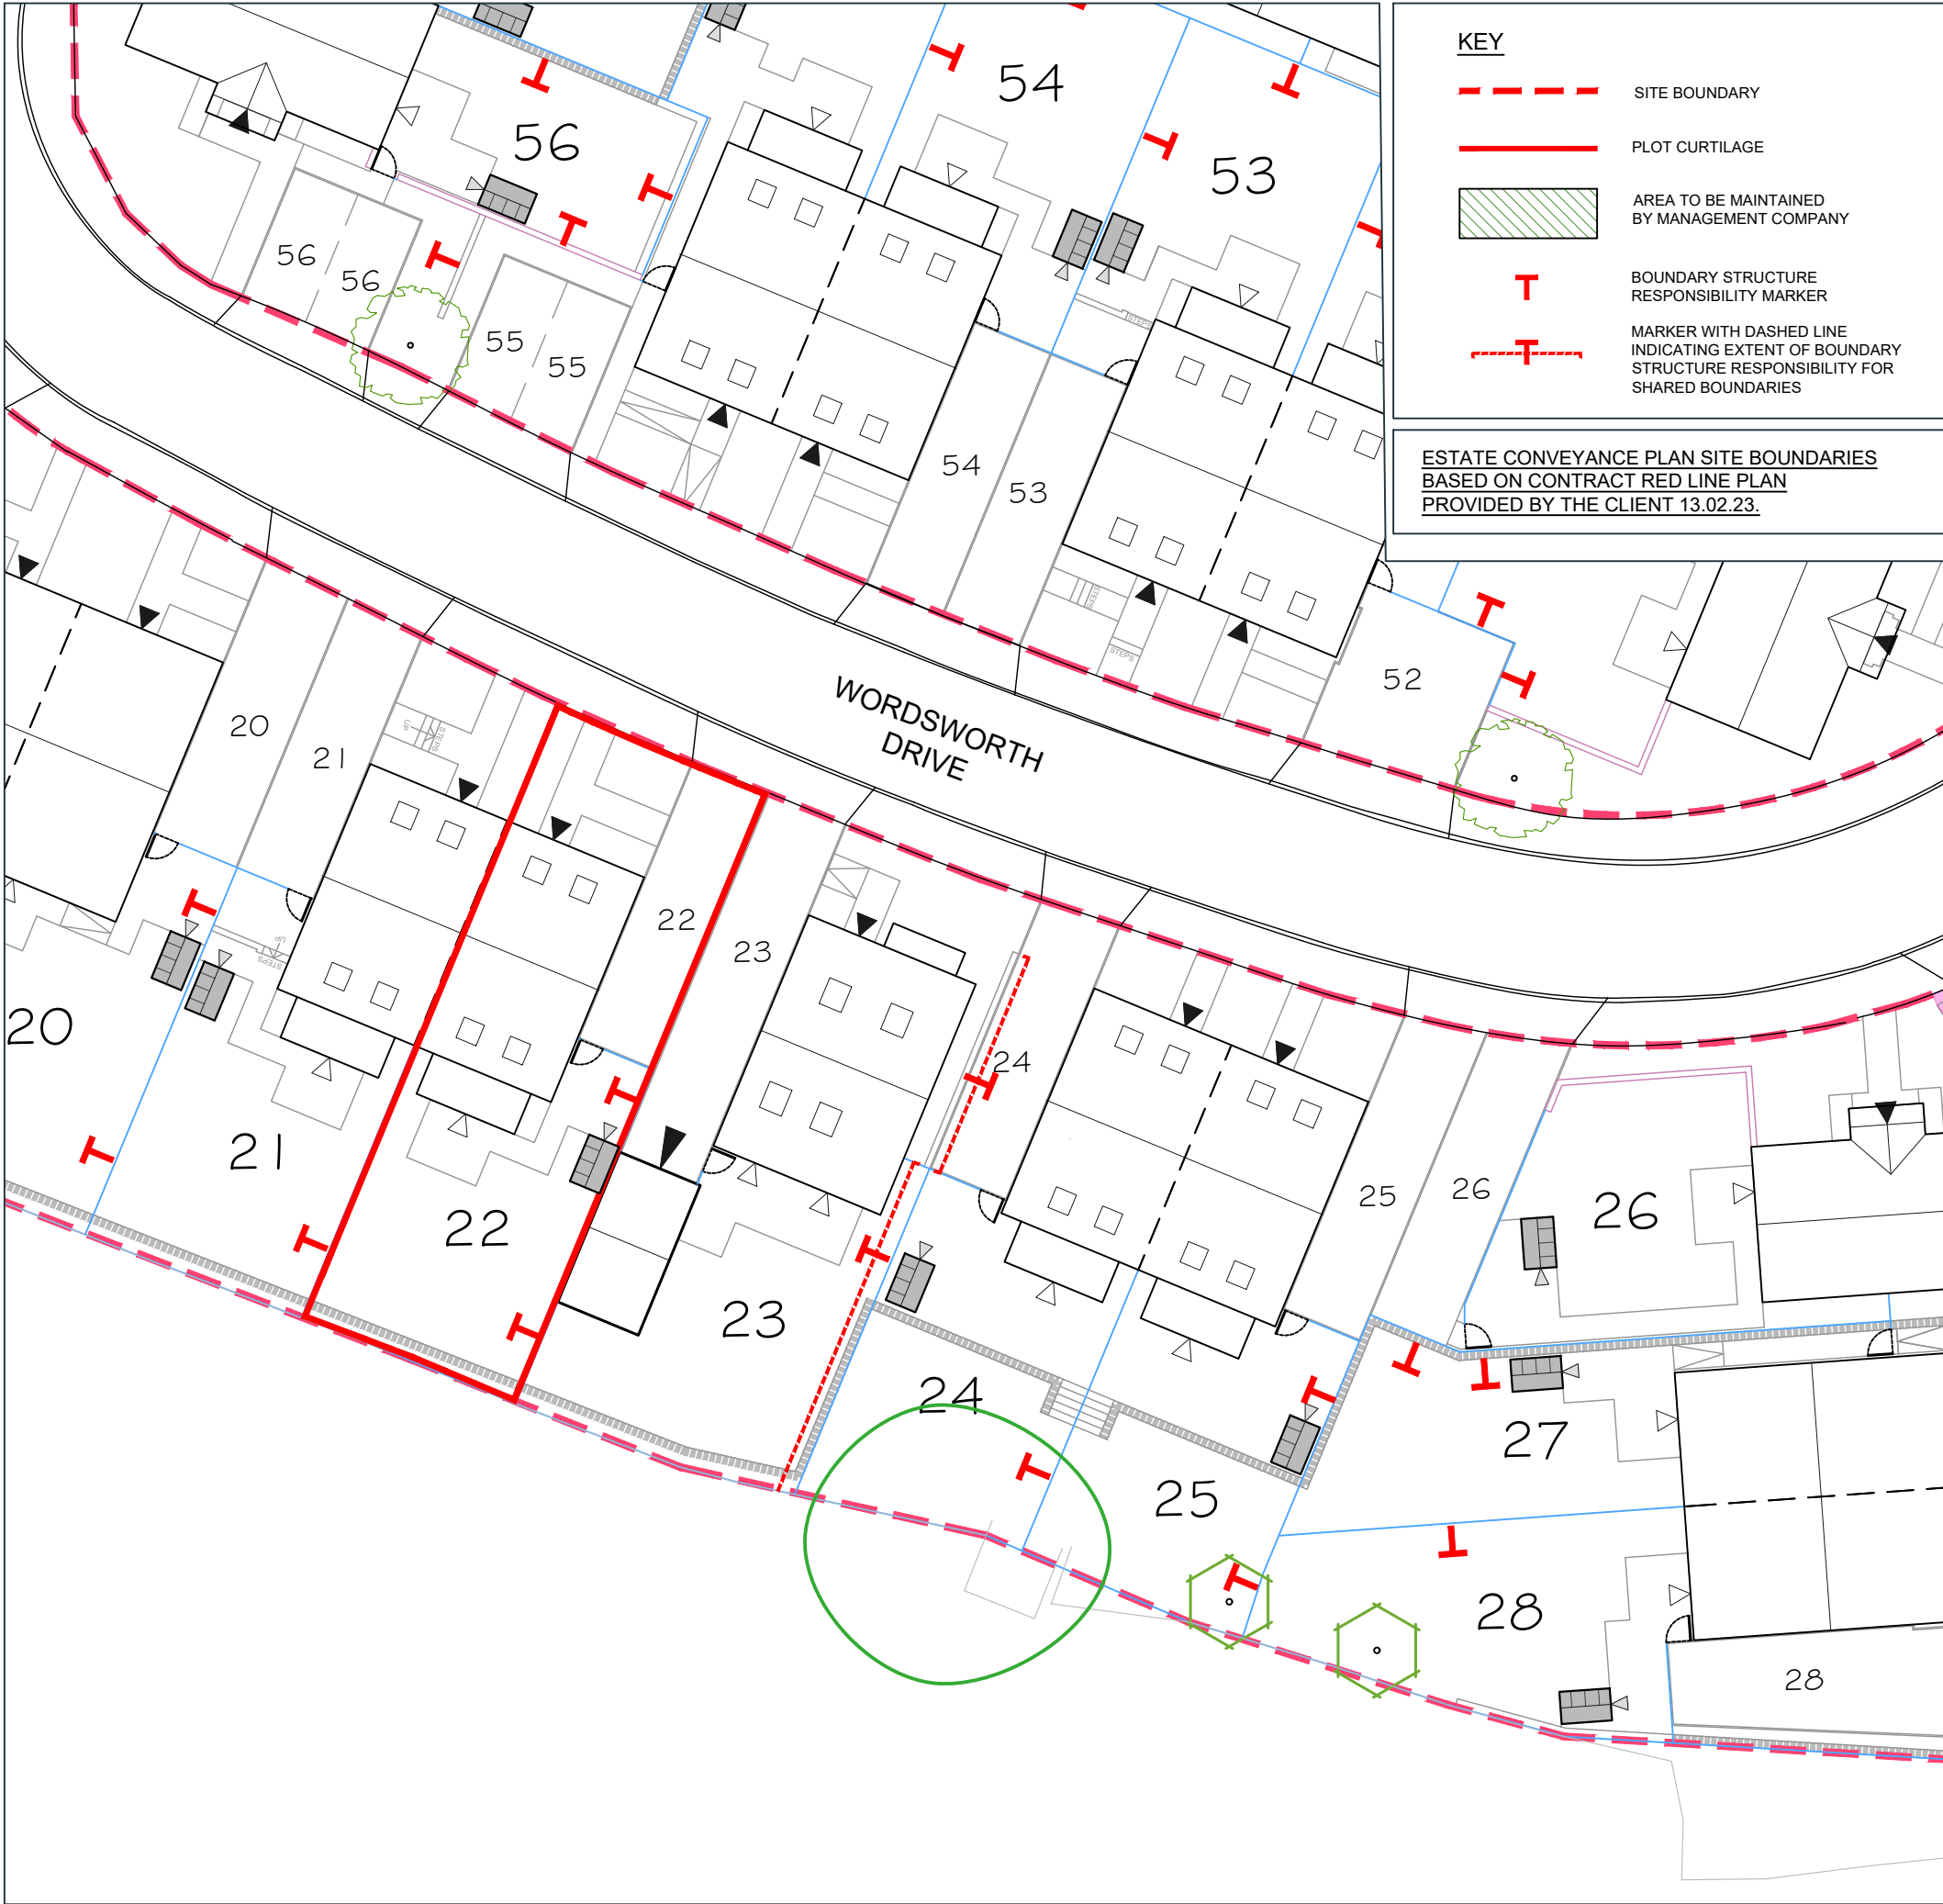

KEY

- SITE BOUNDARY
- PLOT CURTLAGE
- AREA TO BE MAINTAINED BY MANAGEMENT COMPANY
- BOUNDARY STRUCTURE RESPONSIBILITY MARKER
- MARKER WITH DASHED LINE INDICATING EXTENT OF BOUNDARY STRUCTURE RESPONSIBILITY FOR SHARED BOUNDARIES

ESTATE CONVEYANCE PLAN SITE BOUNDARIES BASED ON CONTRACT RED LINE PLAN PROVIDED BY THE CLIENT 13.02.23.

Rev	Date	Description	Drawn	Check
 Architecture Planning Urban Design Landscape				
CLIENT:		DRAWING NUMBER:		
LEEDS FEDERATED HOUSING ASSOCIATION		L22:5587:441		
PROJECT:		SCALE @ A3:		
SUGAR HILL CLOSE AND - WORDSWORTH DRIVE, OULTON		1:250		
DRAWING:		DRAWN:	DATE:	
PLOT 22 INDIVIDUAL PLOT CONVEYANCE PLAN		KM	OCT 25	
		CHECKED:	DATE:	
		SD	OCT 25	

JRP Associates
14 Mariner Court,
Calder Park, Wakefield, WF4 3FL

T 01924 383322
E info@jrpassoc.co.uk
W jrpassoc.co.uk

Plot 22, Individual Plot Conveyance Plan

