


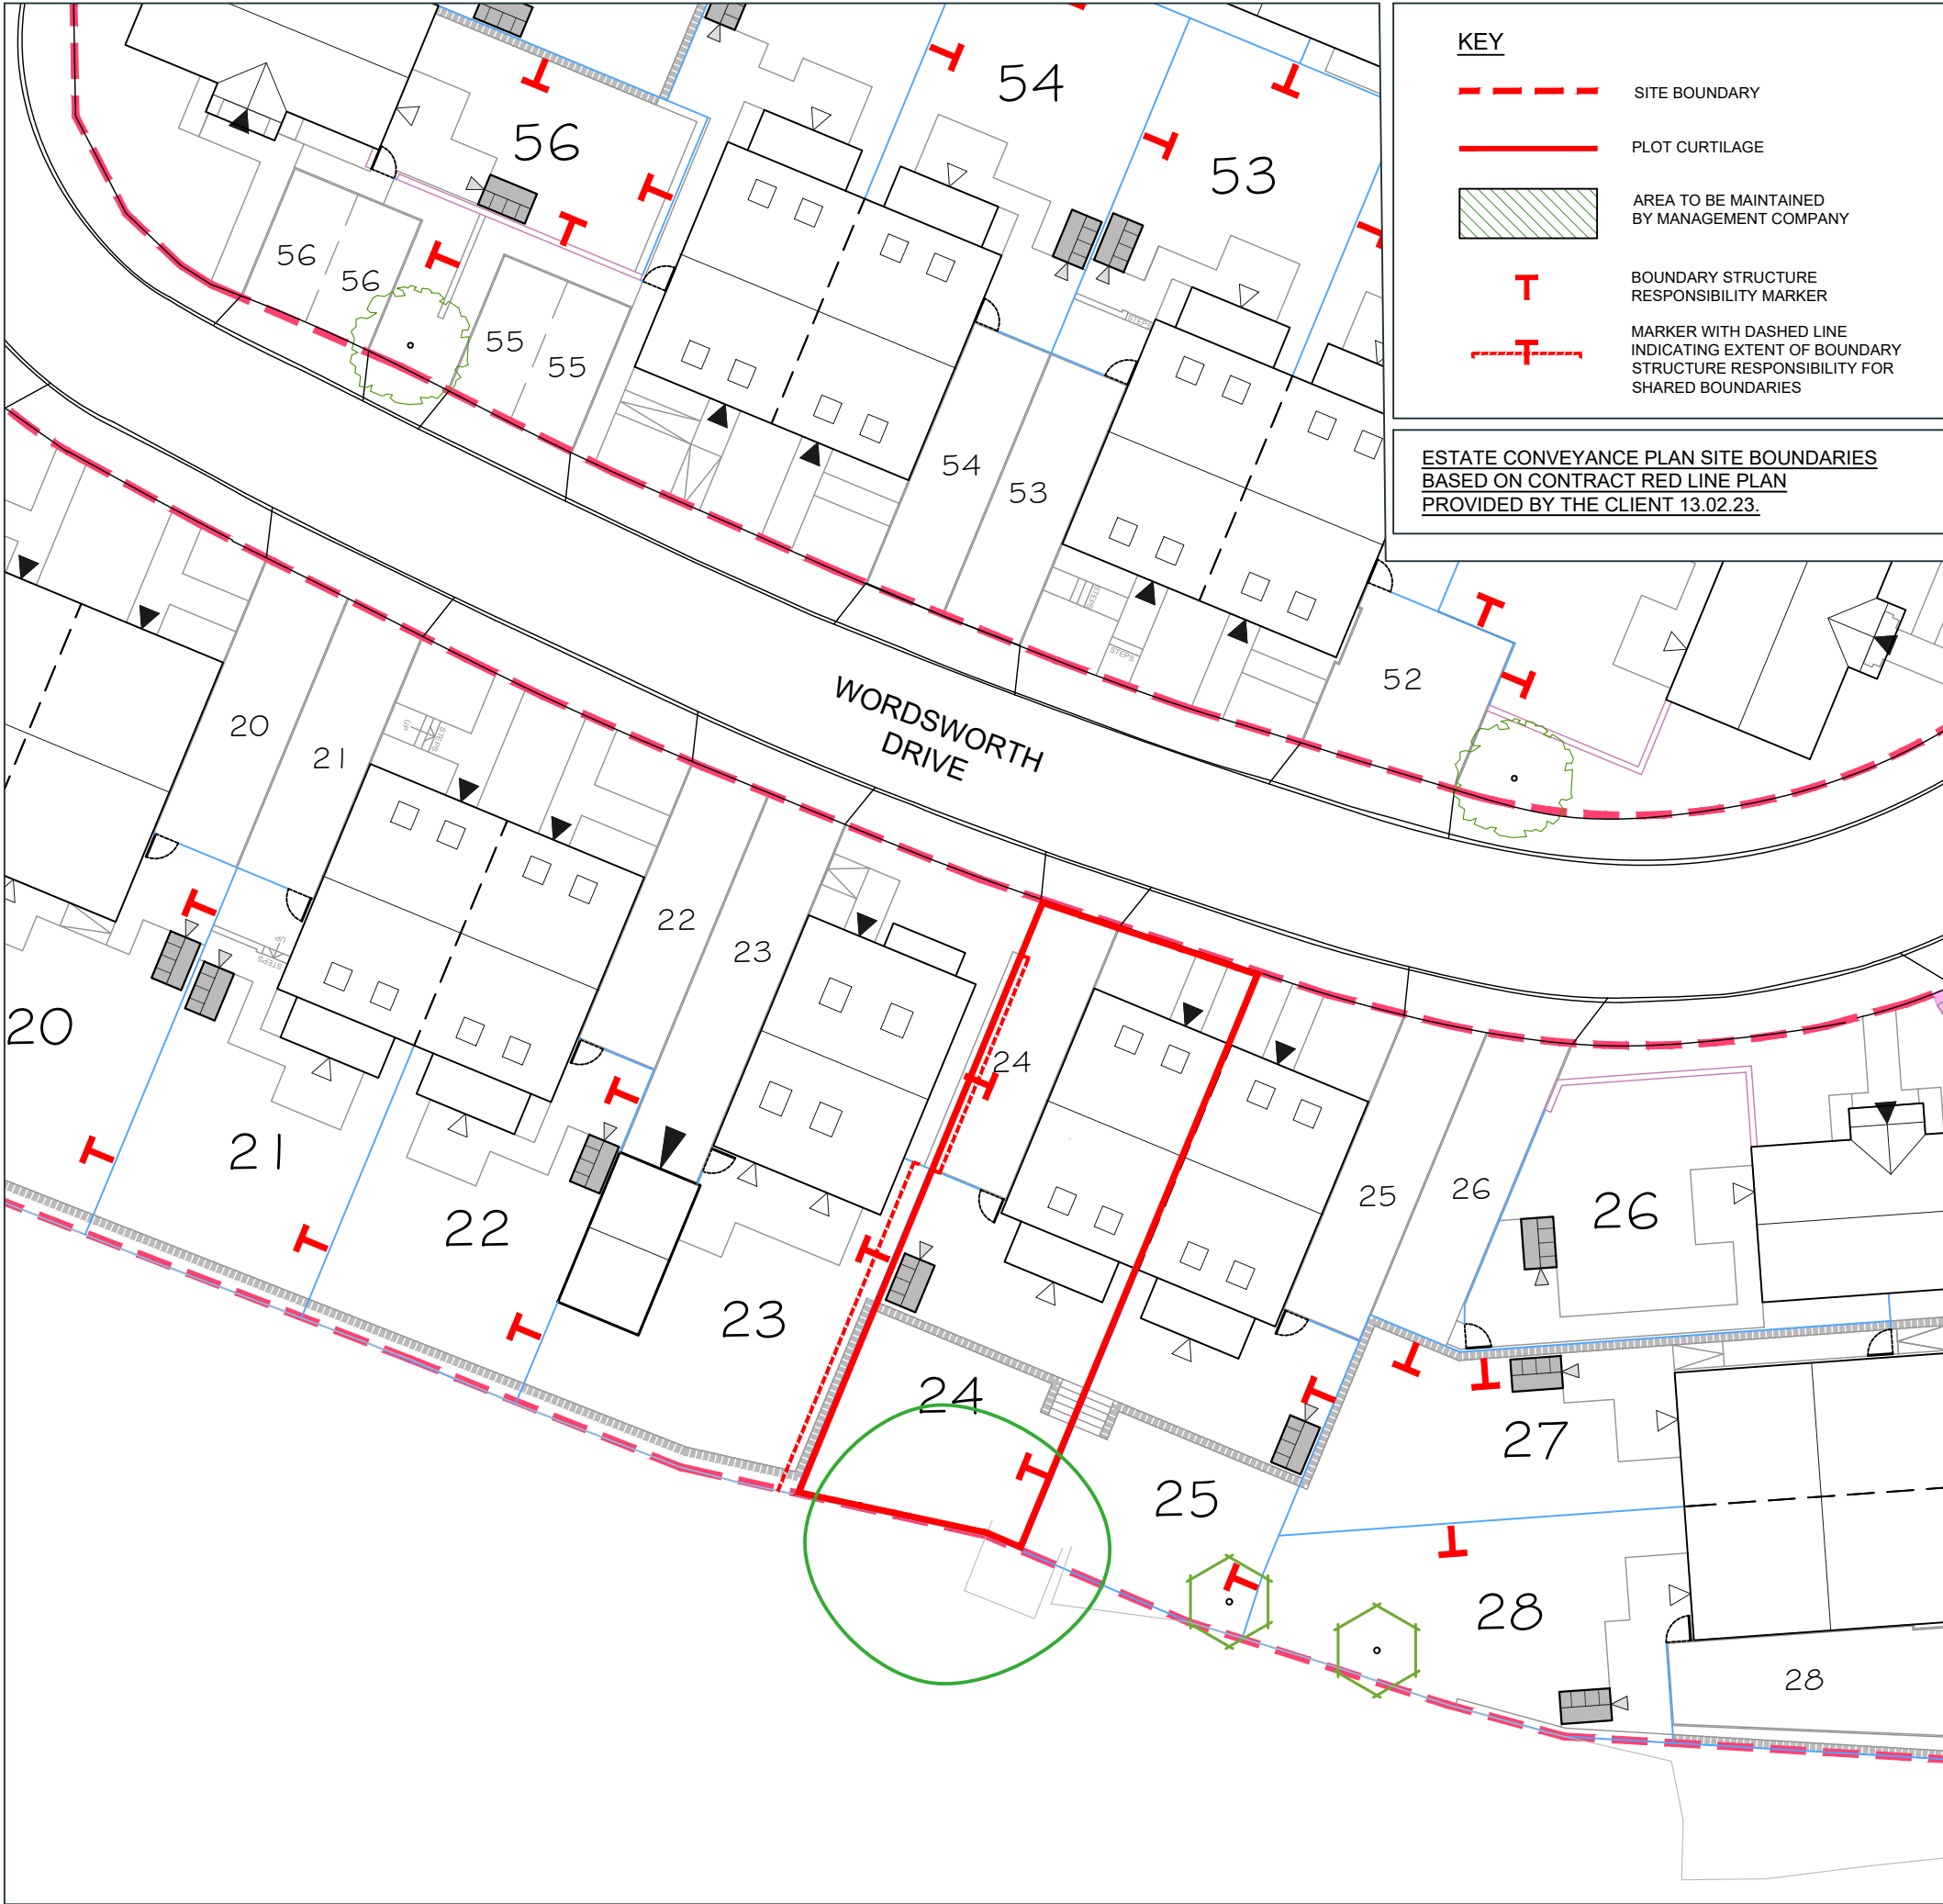

Rev	Date	Description	Drawn	Check
 				
CLIENT: LEEDS FEDERATED HOUSING ASSOCIATION			DRAWING NUMBER: L22:5587:443	
PROJECT: SUGAR HILL CLOSE AND - WORDSWORTH DRIVE, OULTON			SCALE @ A3: 1:250	
DRAWING: PLOT 24 INDIVIDUAL PLOT CONVEYANCE PLAN			DRAWN: KM	DATE: OCT 25
			CHECKED: SD	DATE: OCT 25
JRP Associates 14 Mariner Court, Calder Park, Wakefield, WF4 3FL			T 01924 383322 E info@jrpassoc.co.uk W jrpassoc.co.uk	

Plot 24, Individual Plot Conveyance Plan

