


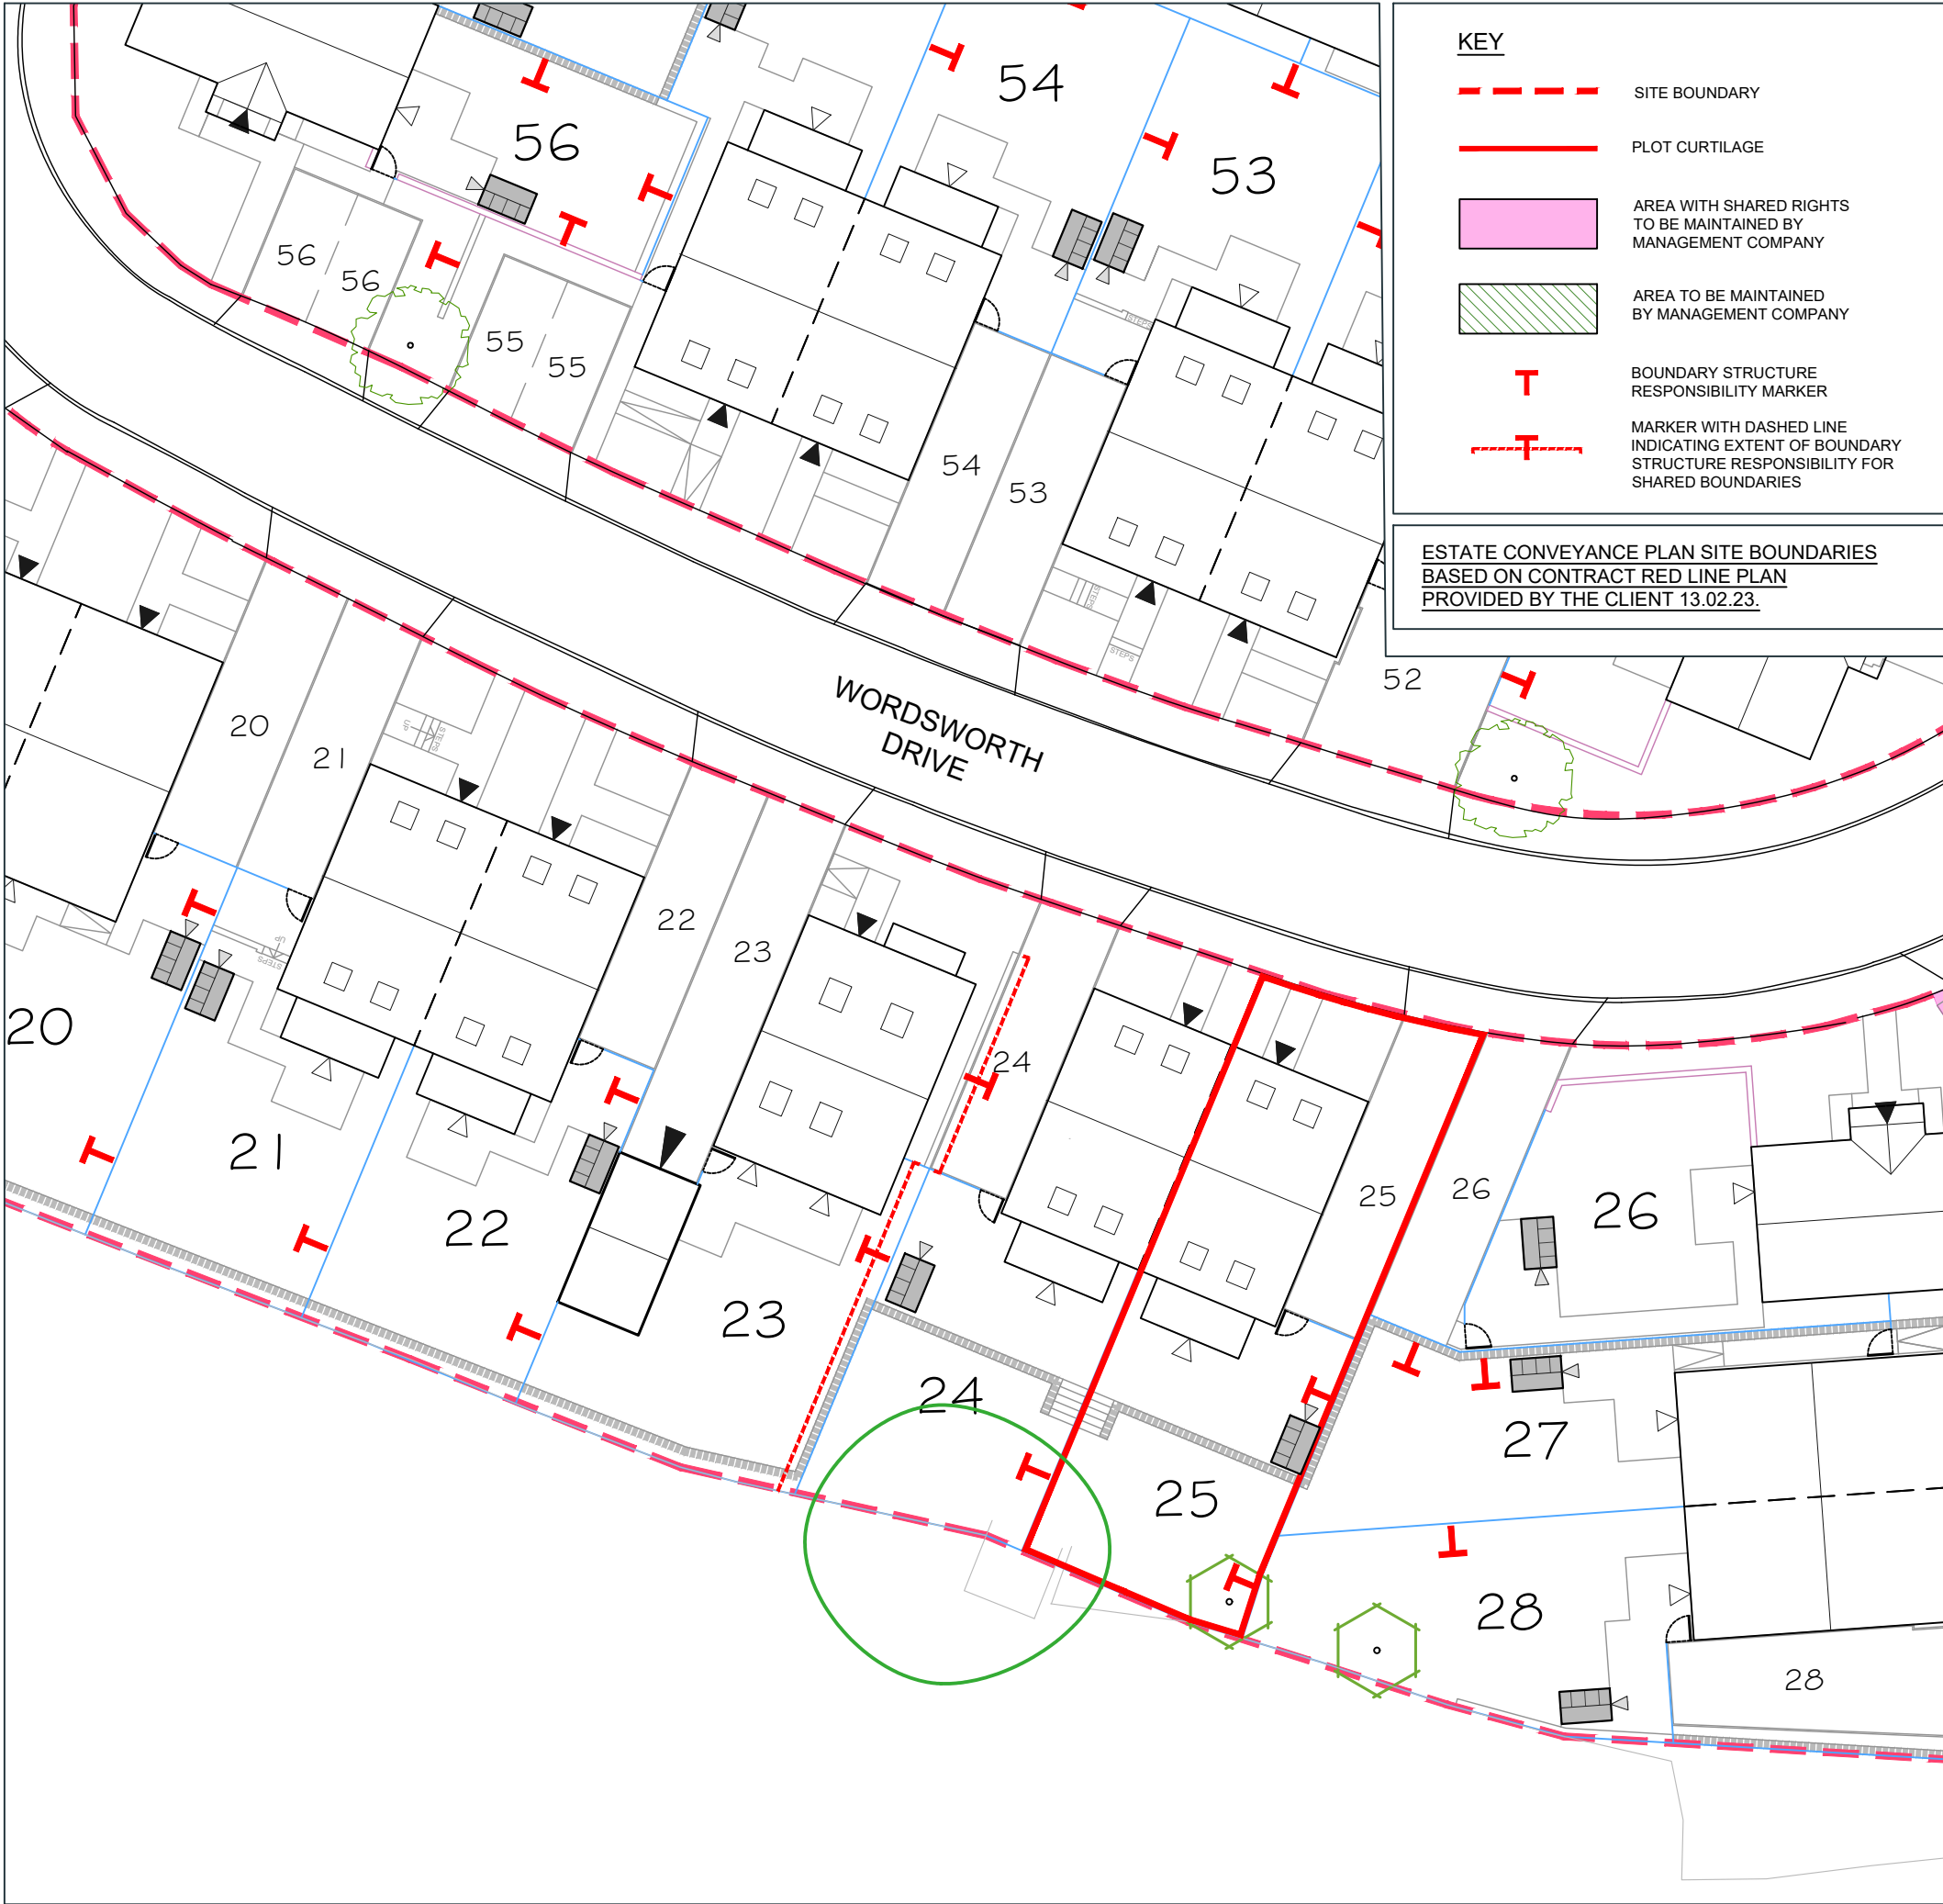

Rev	Date	Description	Drawn	Check
 Architecture Planning Urban Design Landscape				
CLIENT: LEEDS FEDERATED HOUSING ASSOCIATION		DRAWING NUMBER: L22:5587:444		
PROJECT: SUGAR HILL CLOSE AND - WORDS WORTH DRIVE, OULTON		SCALE @ A3: 1:250		
DRAWING: PLOT 25 INDIVIDUAL PLOT CONVEYANCE PLAN		DRAWN: KM	DATE: OCT 25	
		CHECKED: SD	DATE: OCT 25	
JRP Associates 14 Mariner Court, Calder Park, Wakefield, WF4 3FL		T 01924 383322 E info@jrpassoc.co.uk W jrpassoc.co.uk		

Plot 25, Individual Plot Conveyance Plan

